


# Northern Ammunition Jetty extension - indicative plan

Plan view

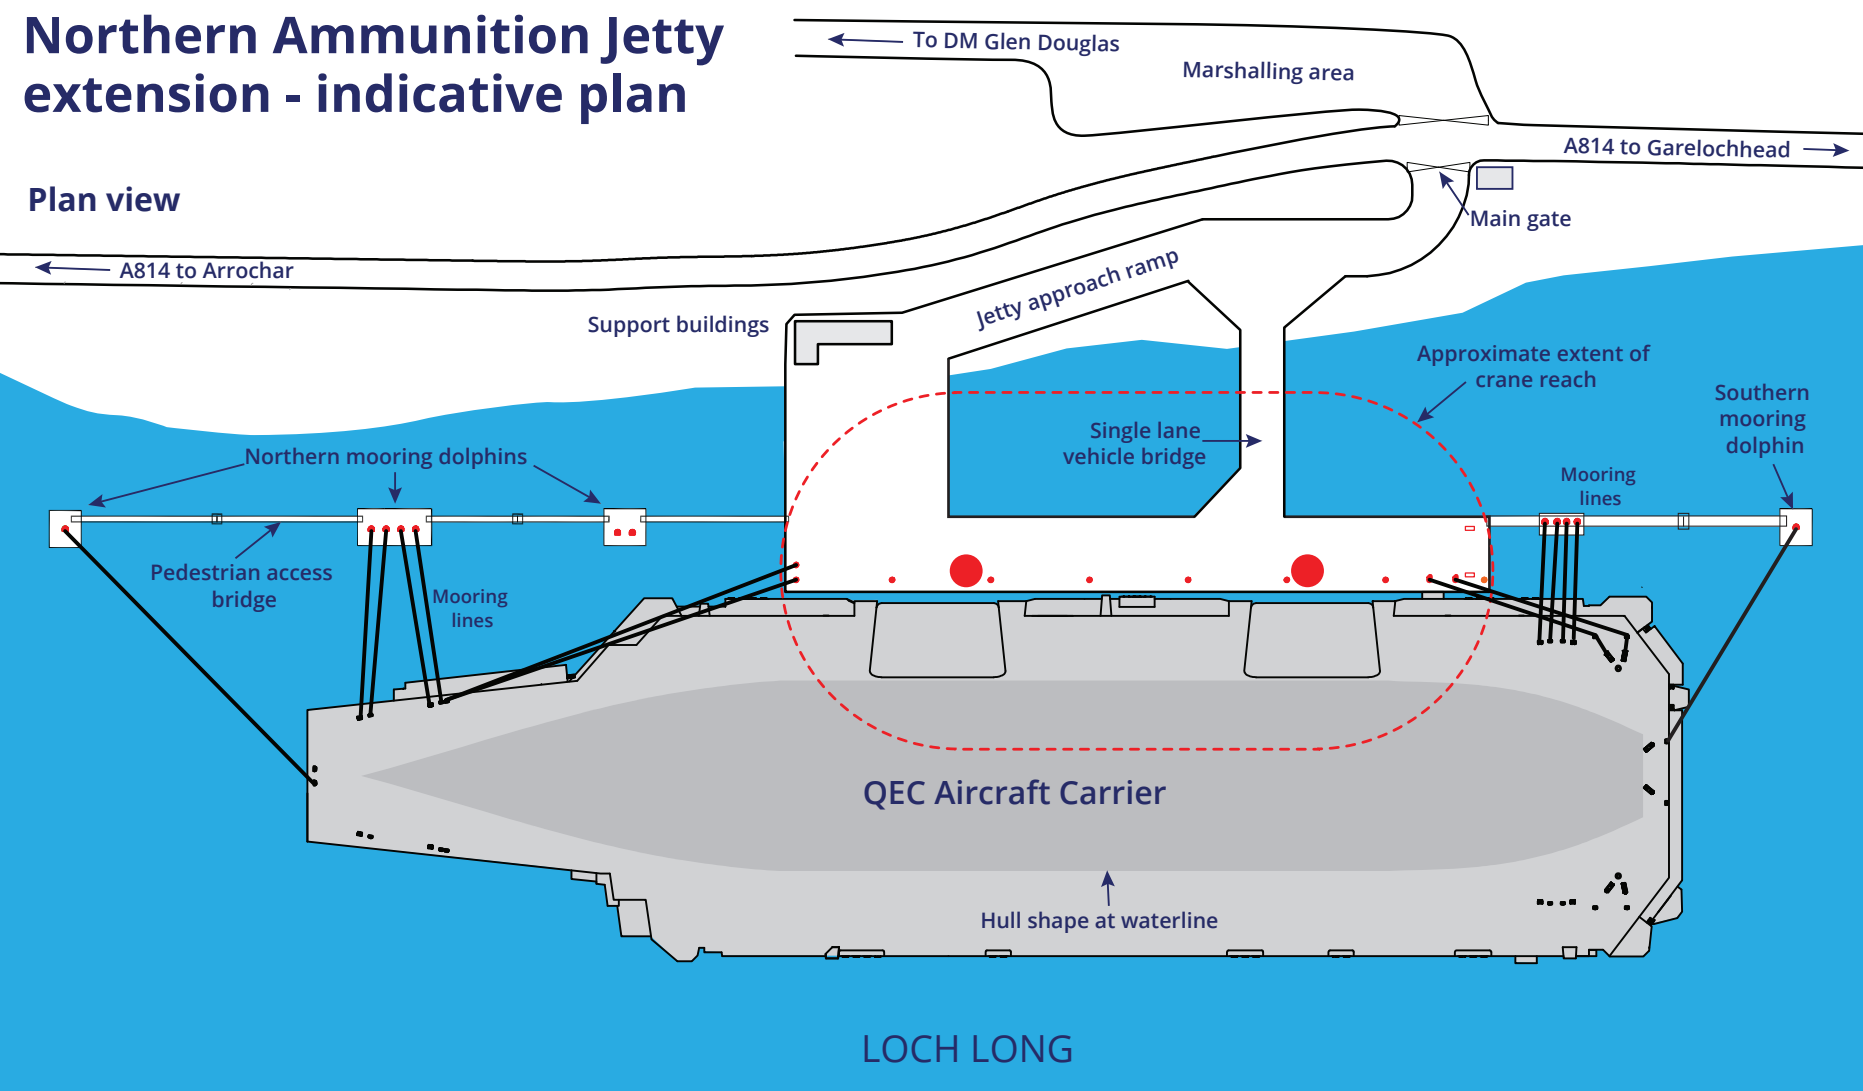

Side elevation (looking East)

